
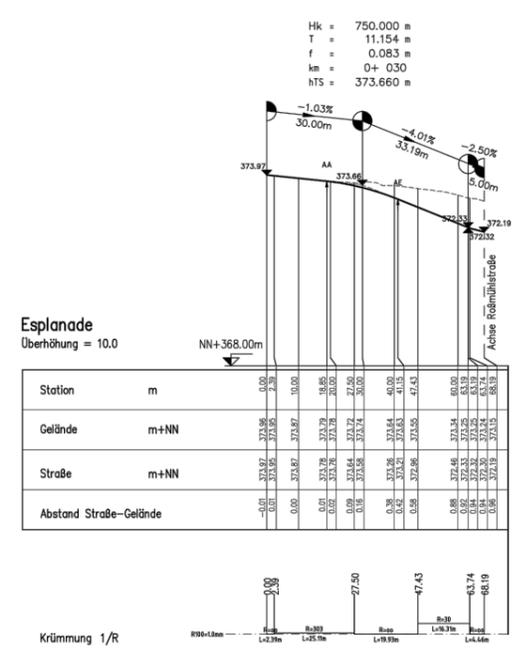


Roßmühlstraße  
Überhöhung = 10.0

Station	m	Gelände	m+NN	Straße	m+NN	Abstand Straße-Gelände
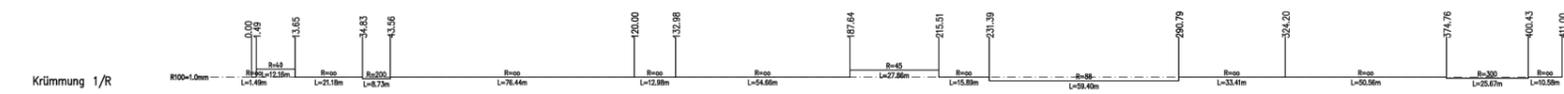

Esplanade  
Überhöhung = 10.0

Station	m	Gelände	m+NN	Straße	m+NN	Abstand Straße-Gelände

