


Schnitt A-A

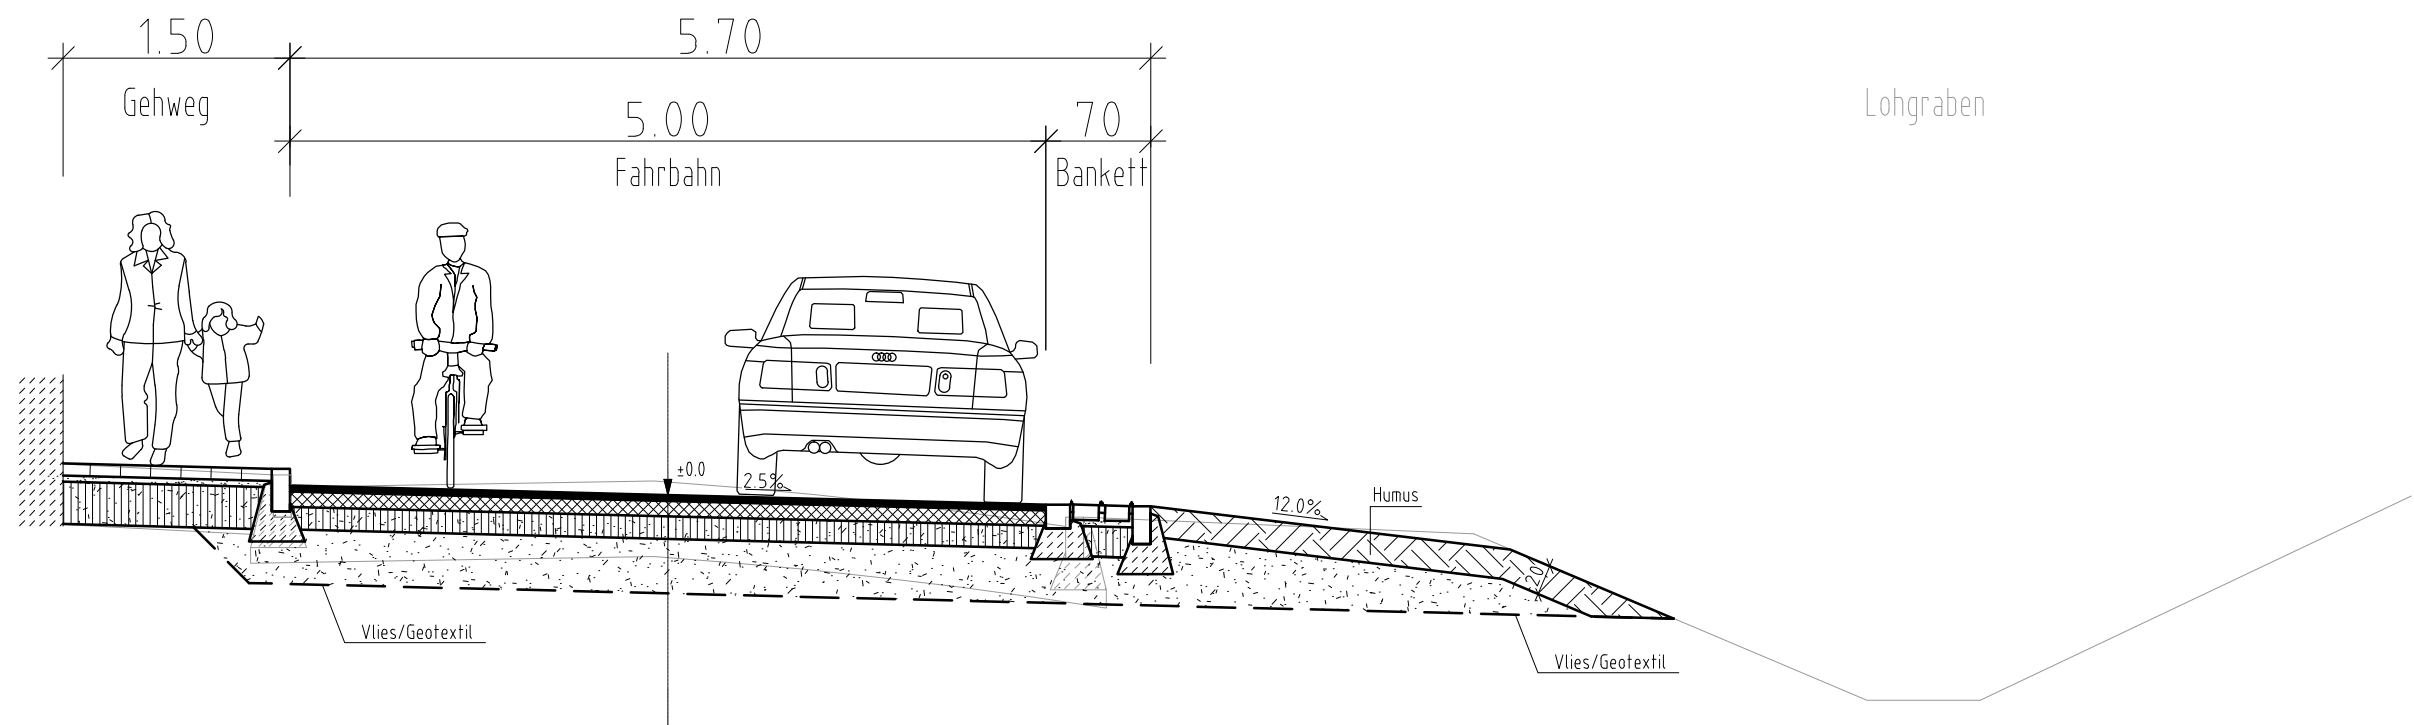

M=1:50

